


Weatherboard



Flat Log



Board on Board

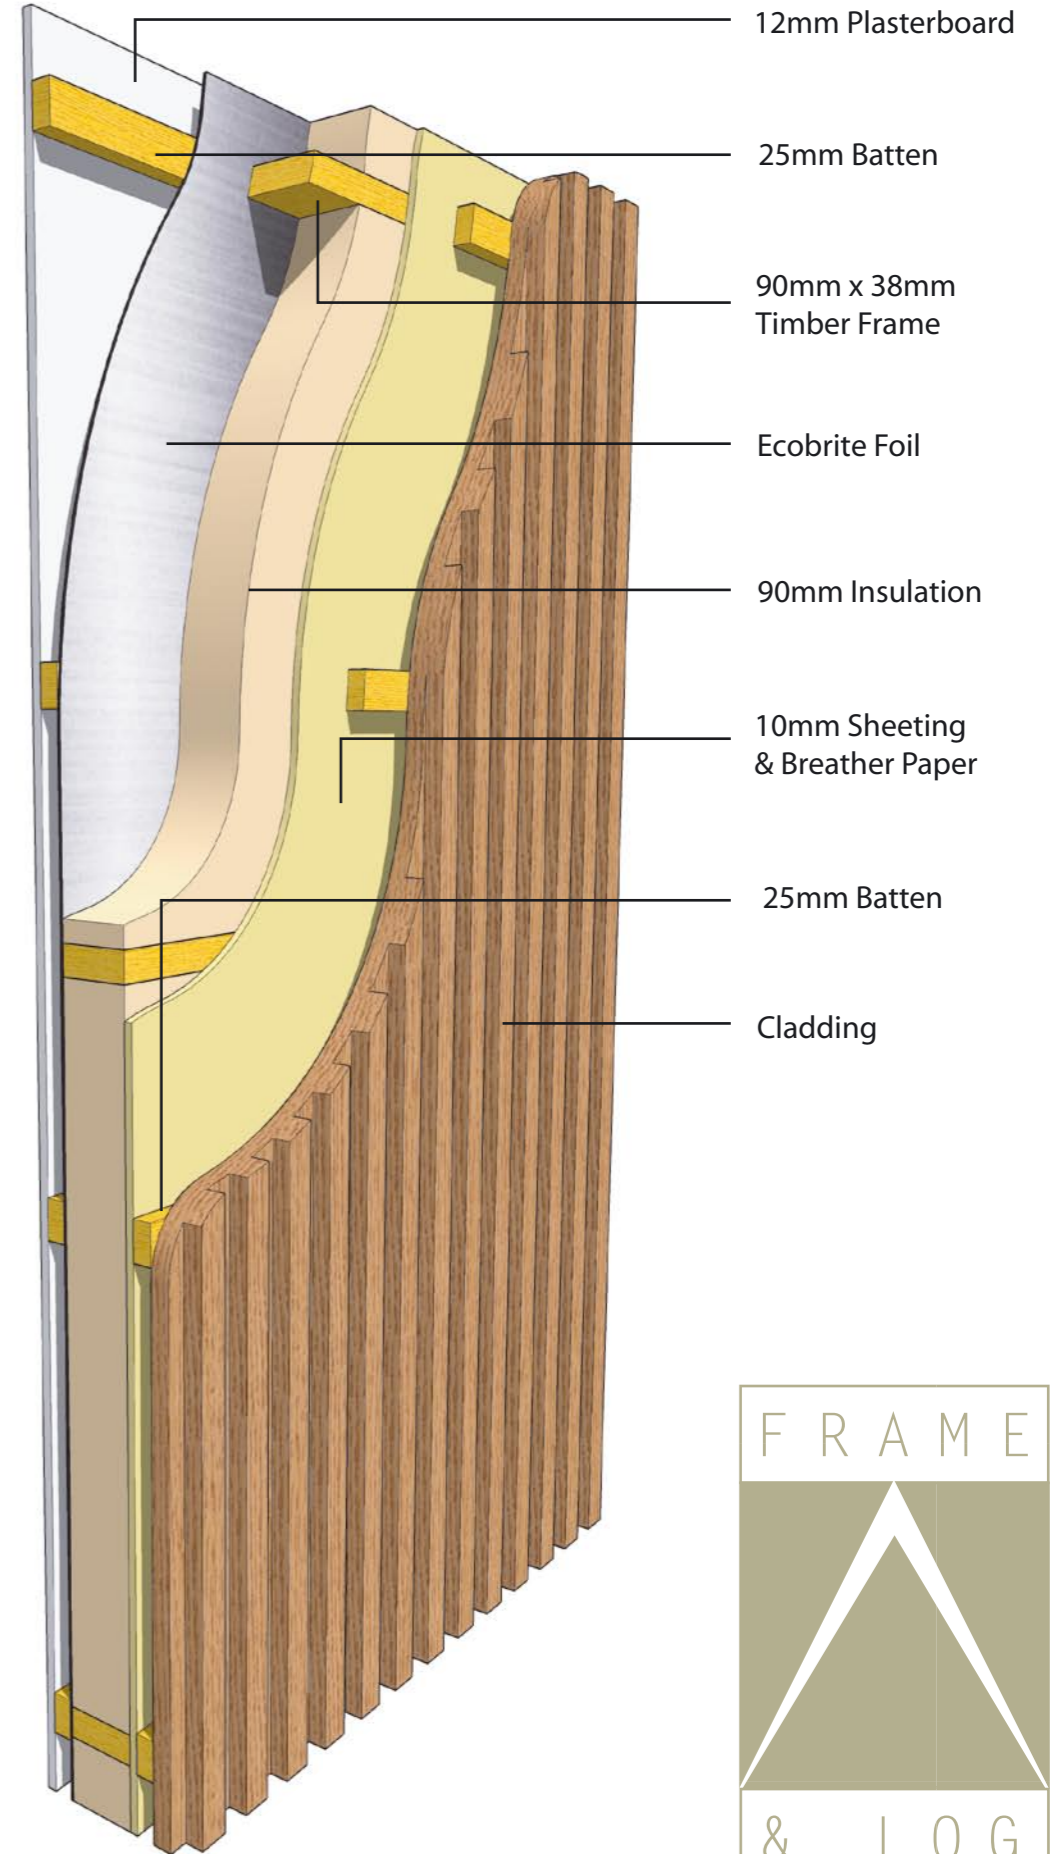

12mm Plasterboard

25mm Batten

90mm x 38mm
Timber Frame

Ecobrite Foil

90mm Insulation

10mm Sheeting
& Breather Paper

25mm Batten

Cladding

F R A M E

& L O G

Batten on Board